


Freedom Road Upgrade Project

SR 2004 Section B06

PRELIMINARY



Pennsylvania Department of Transportation
Engineering District 11
in cooperation with the
Federal Highway Administration

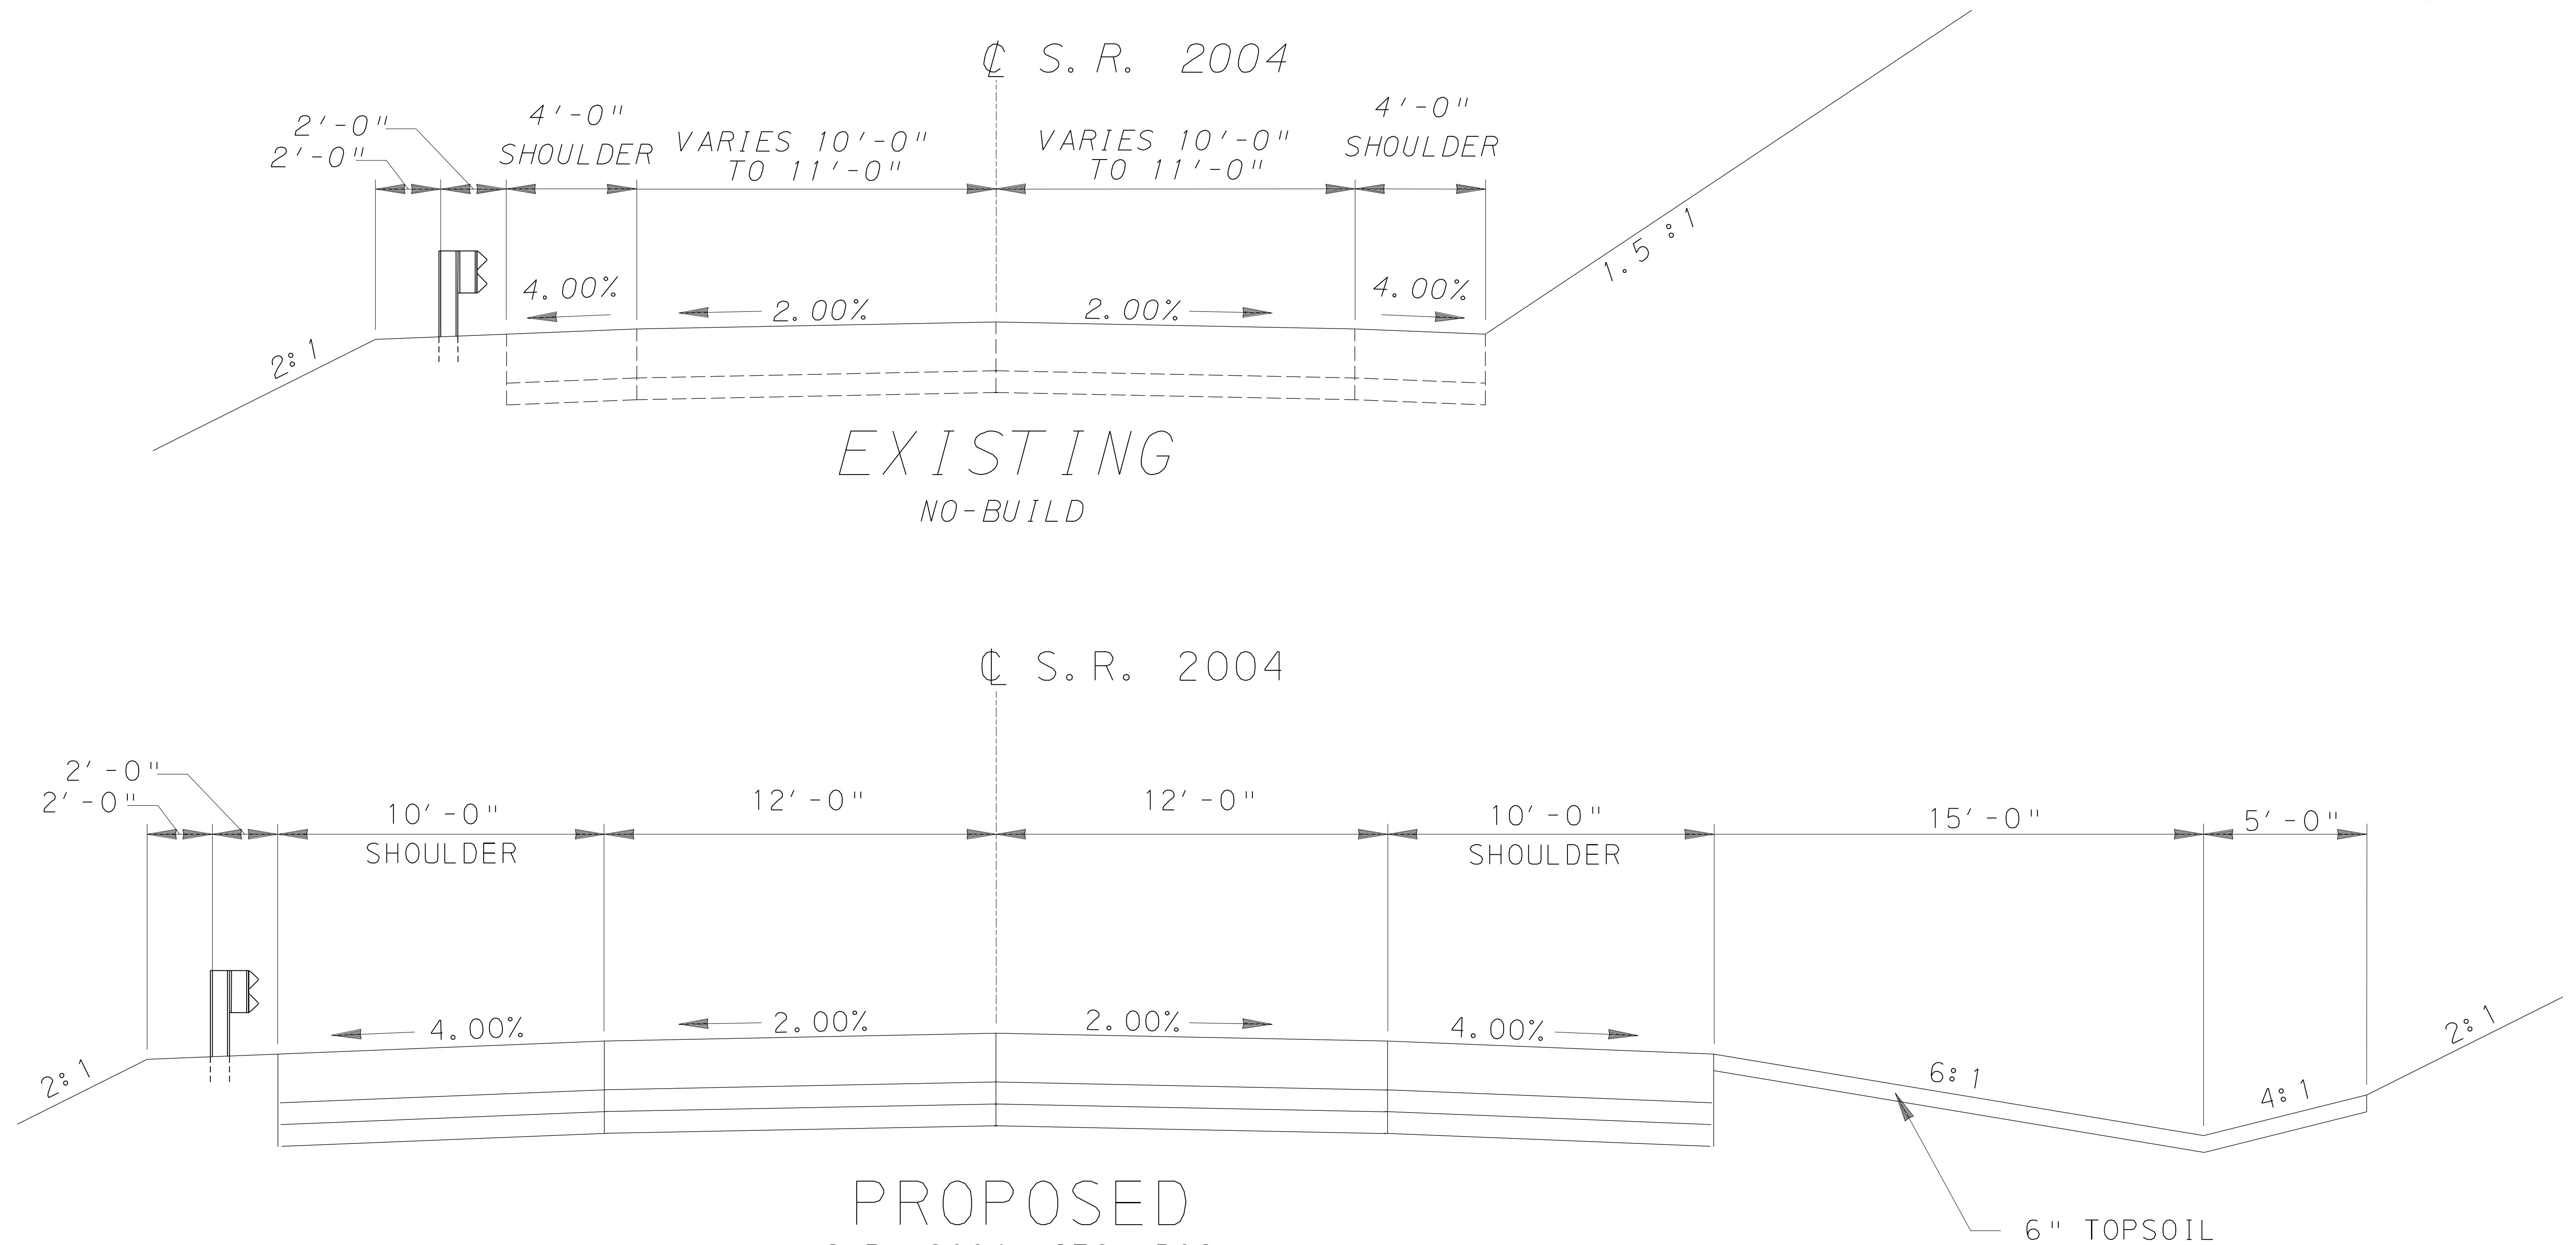

PROPOSED
S. R. 2004, SEC. B06
TANGENT SECTION
50 MPH ARTERIAL DESIGN

DRAWN BY	CAF
CHECKED BY	LPM